




SAN FRANCISCO STATE UNIVERSITY WAYFINDING FRAMEWORK PLAN

**FINAL SIGNAGE PLAN AND MESSAGE SCHEDULE
MAY, 2020**

Pedestrian Signage

	Sign ID	Sign Description	Quantities
<div></div>	ID1	Primary Entry Point ID	1
<div></div>	ID2	Secondary Entry Point ID	5
<div></div>	D1	Pole-mounted Pedestrian Directional	35
<div></div>	D2	Free-standing Pedestrian Directional	9
<div></div>	M	Small Map Panel	14
<div></div>	K	Visitor Information Kiosk	3

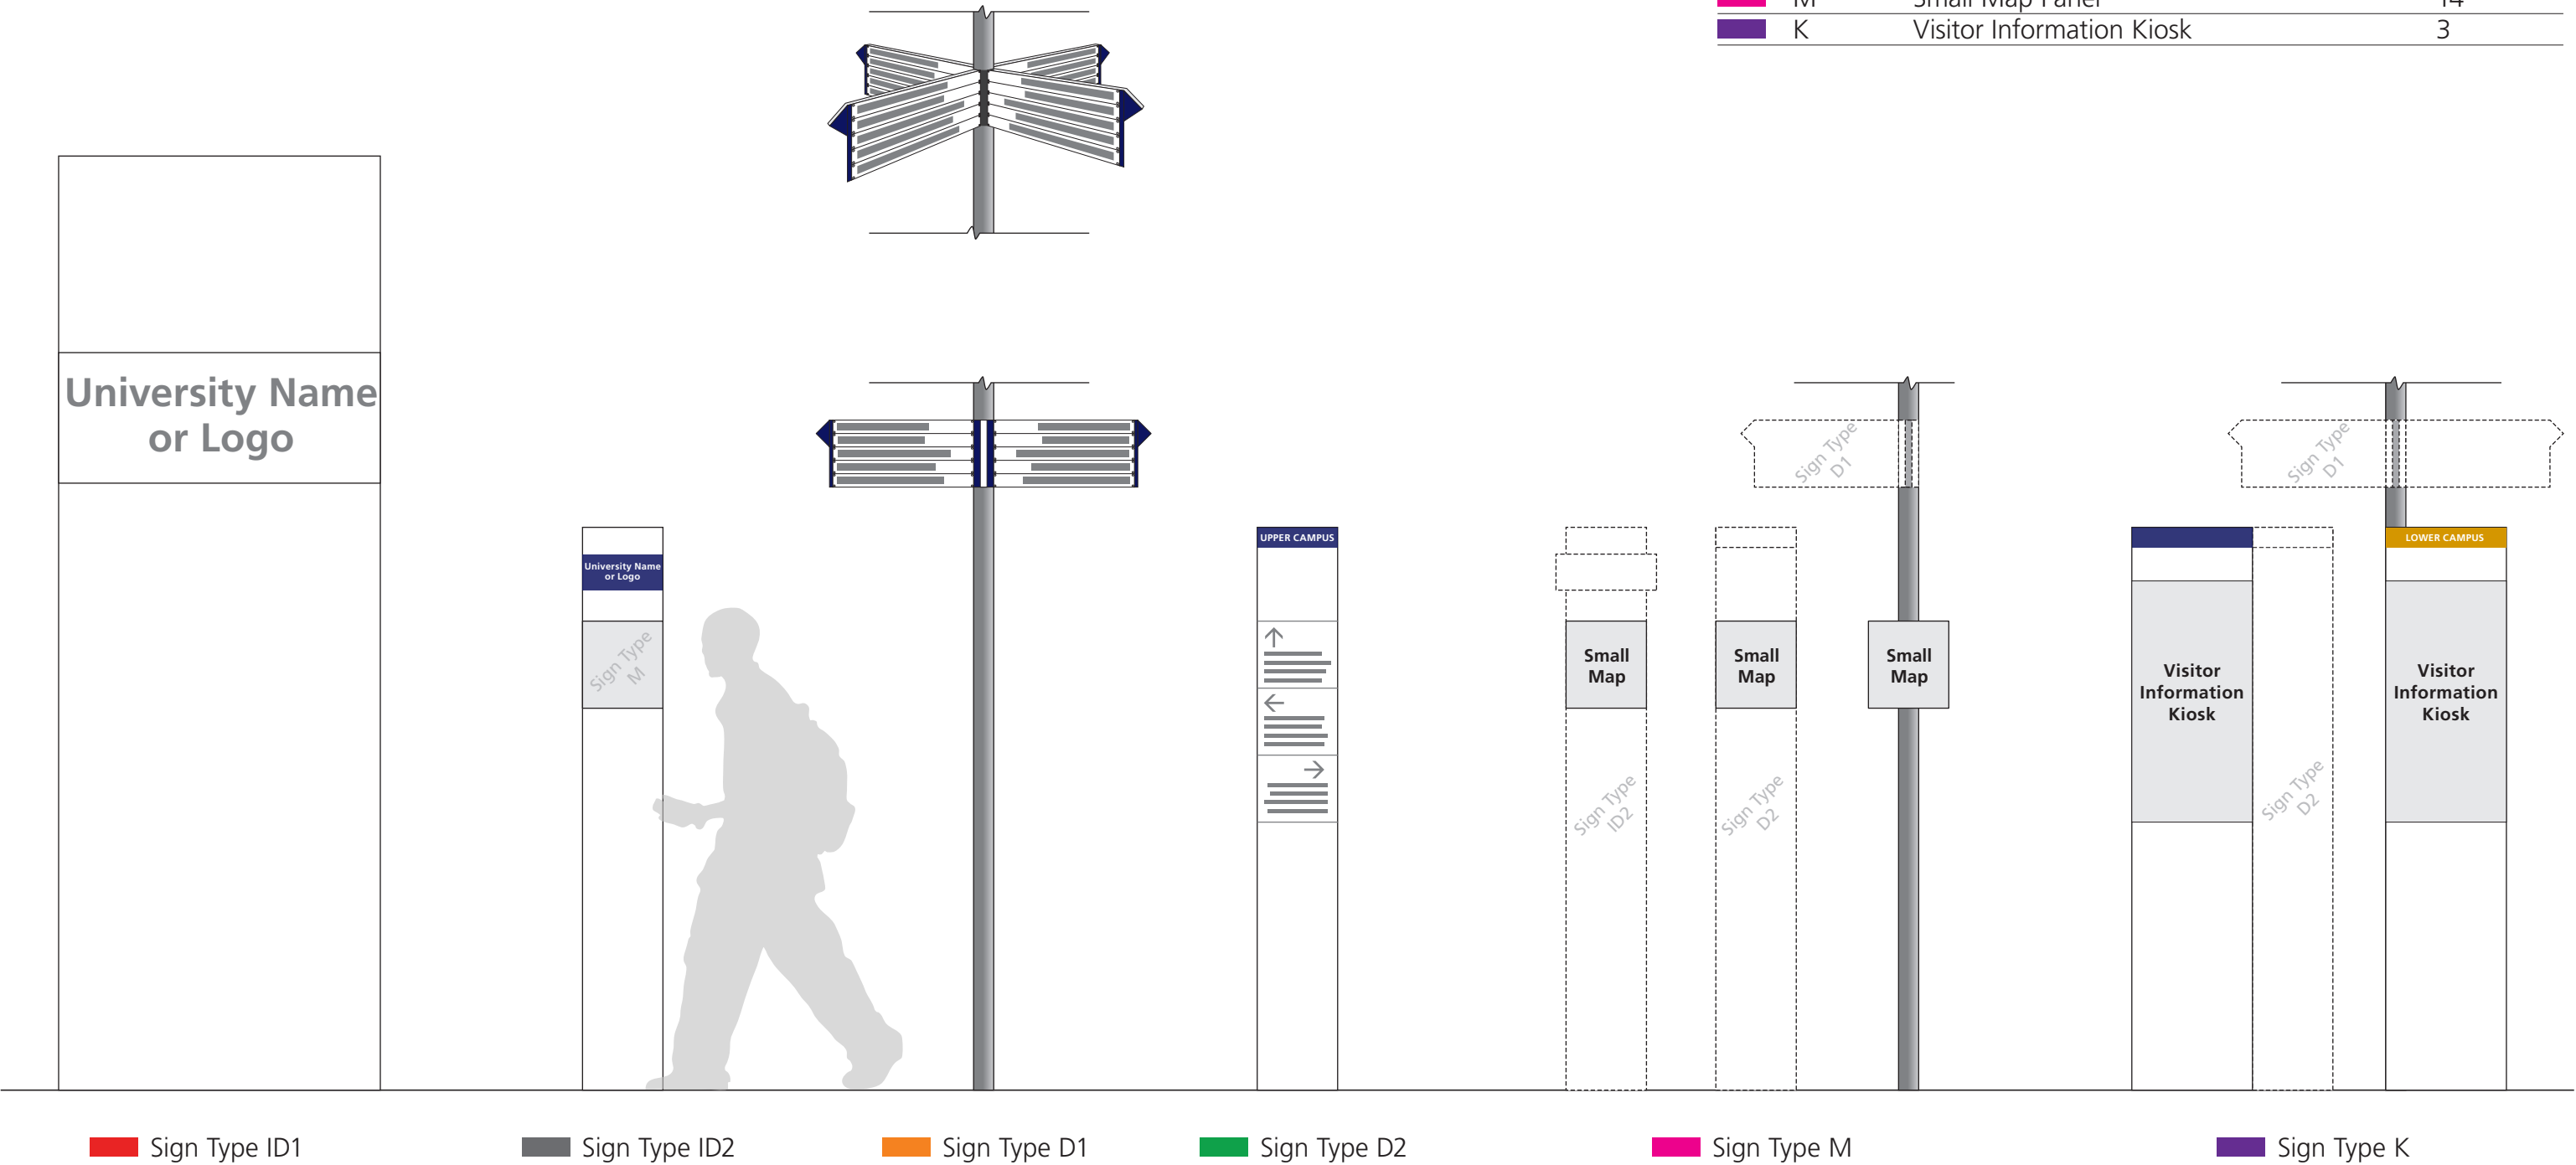


** Layouts for wayfinding strategy schematic design only. Not For Production

CLIENT	DESIGN TEAM	KEY PLAN 	REVISION			APPROVED BY	DESIGNED BY	DRAWING TITLE
San Francisco State University	ARUP 560 Mission Street Suite 700 San Francisco CA 94105		No.	Date	Description		Nicole Yang	Sign Type Overview-Pedestrian Signs
						SCALE	NOT AT SCALE	
								DATE


Bike Signage

	Sign ID	Sign Description	Quantities
	B	Bike Directional	11

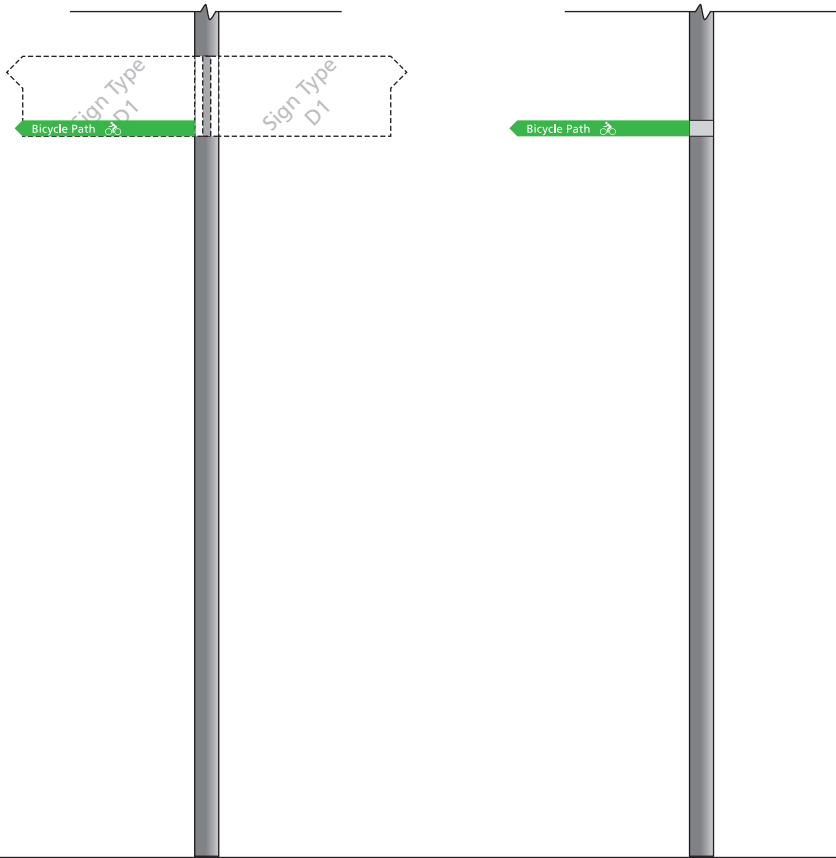


** Layouts for wayfinding strategy
schematic design only
Not For Production

Sign Type B


CLIENT	DESIGN TEAM	KEY PLAN 	REVISION			APPROVED BY	DESIGNED BY	DRAWING TITLE
San Francisco State University	ARUP 560 Mission Street Suite 700 San Francisco CA 94105		No.	Date	Description		Nicole Yang	Sign Type Overview-Bike Signs
						SCALE	NOT AT SCALE	
								DATE

Vehicular Signage


	Sign ID	Sign Description	Quantities
<div></div>	VD	Vehicular Directional	10
<div></div>	PID	Parking ID	1

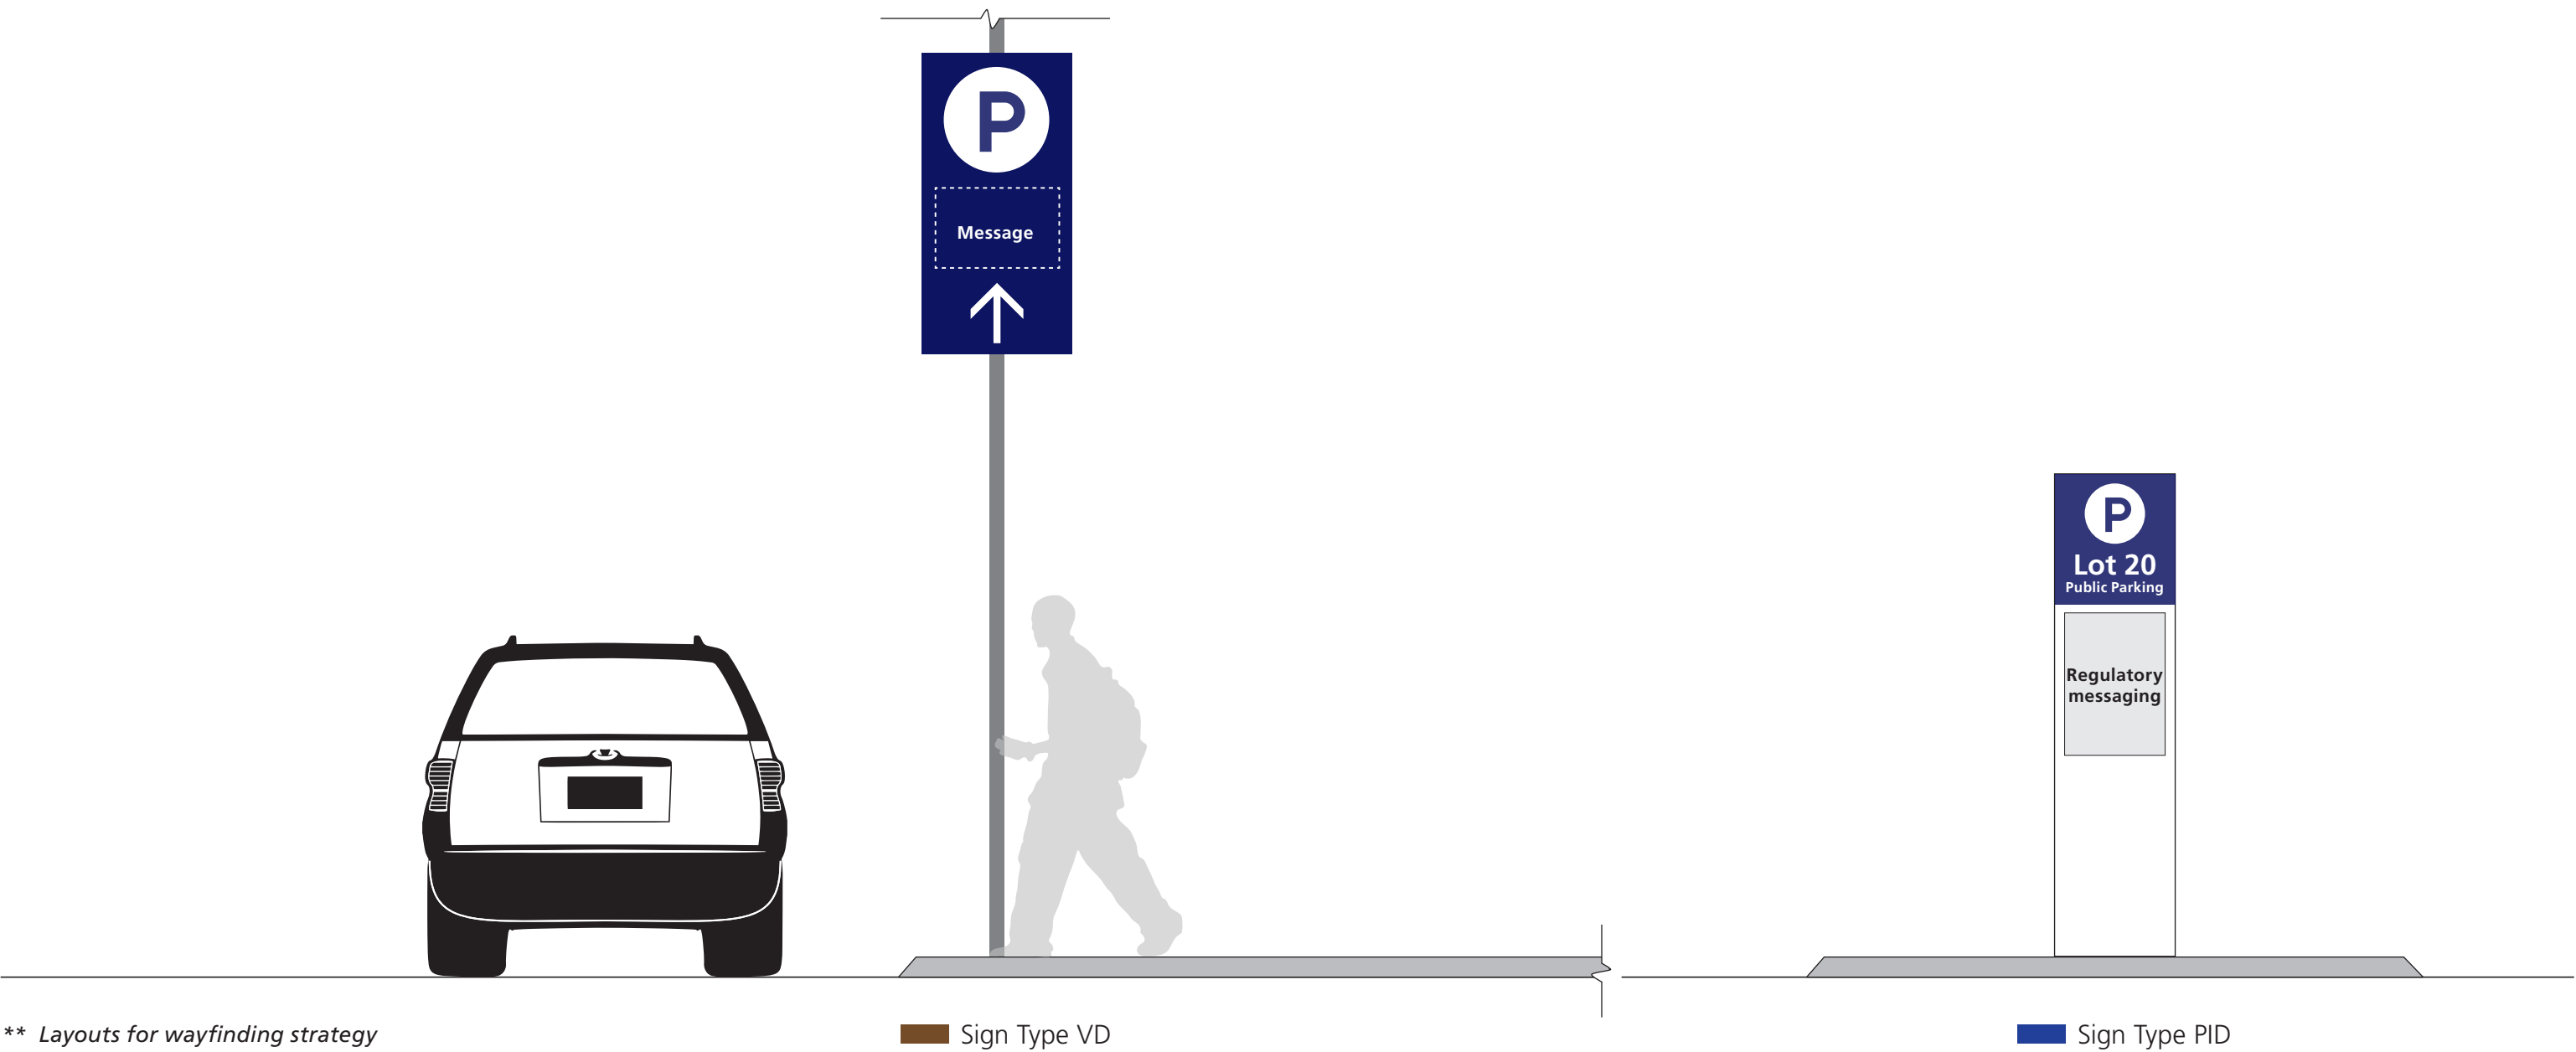

** Layouts for wayfinding strategy
schematic design only
Not For Production

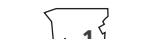
CLIENT	DESIGN TEAM	KEY PLAN 	REVISION		APPROVED BY	DESIGNED BY	DRAWING TITLE	
San Francisco State University	ARUP 560 Mission Street Suite 700 San Francisco CA 94105		No.	Date	Description		Nicole Yang	Sign Type Overview-Vehicular Signs
						SCALE	NOT AT SCALE	
						DATE	05.05.2020	SHEET TITLE

Pedestrian and Bike
Sign Location Plan–North Campus

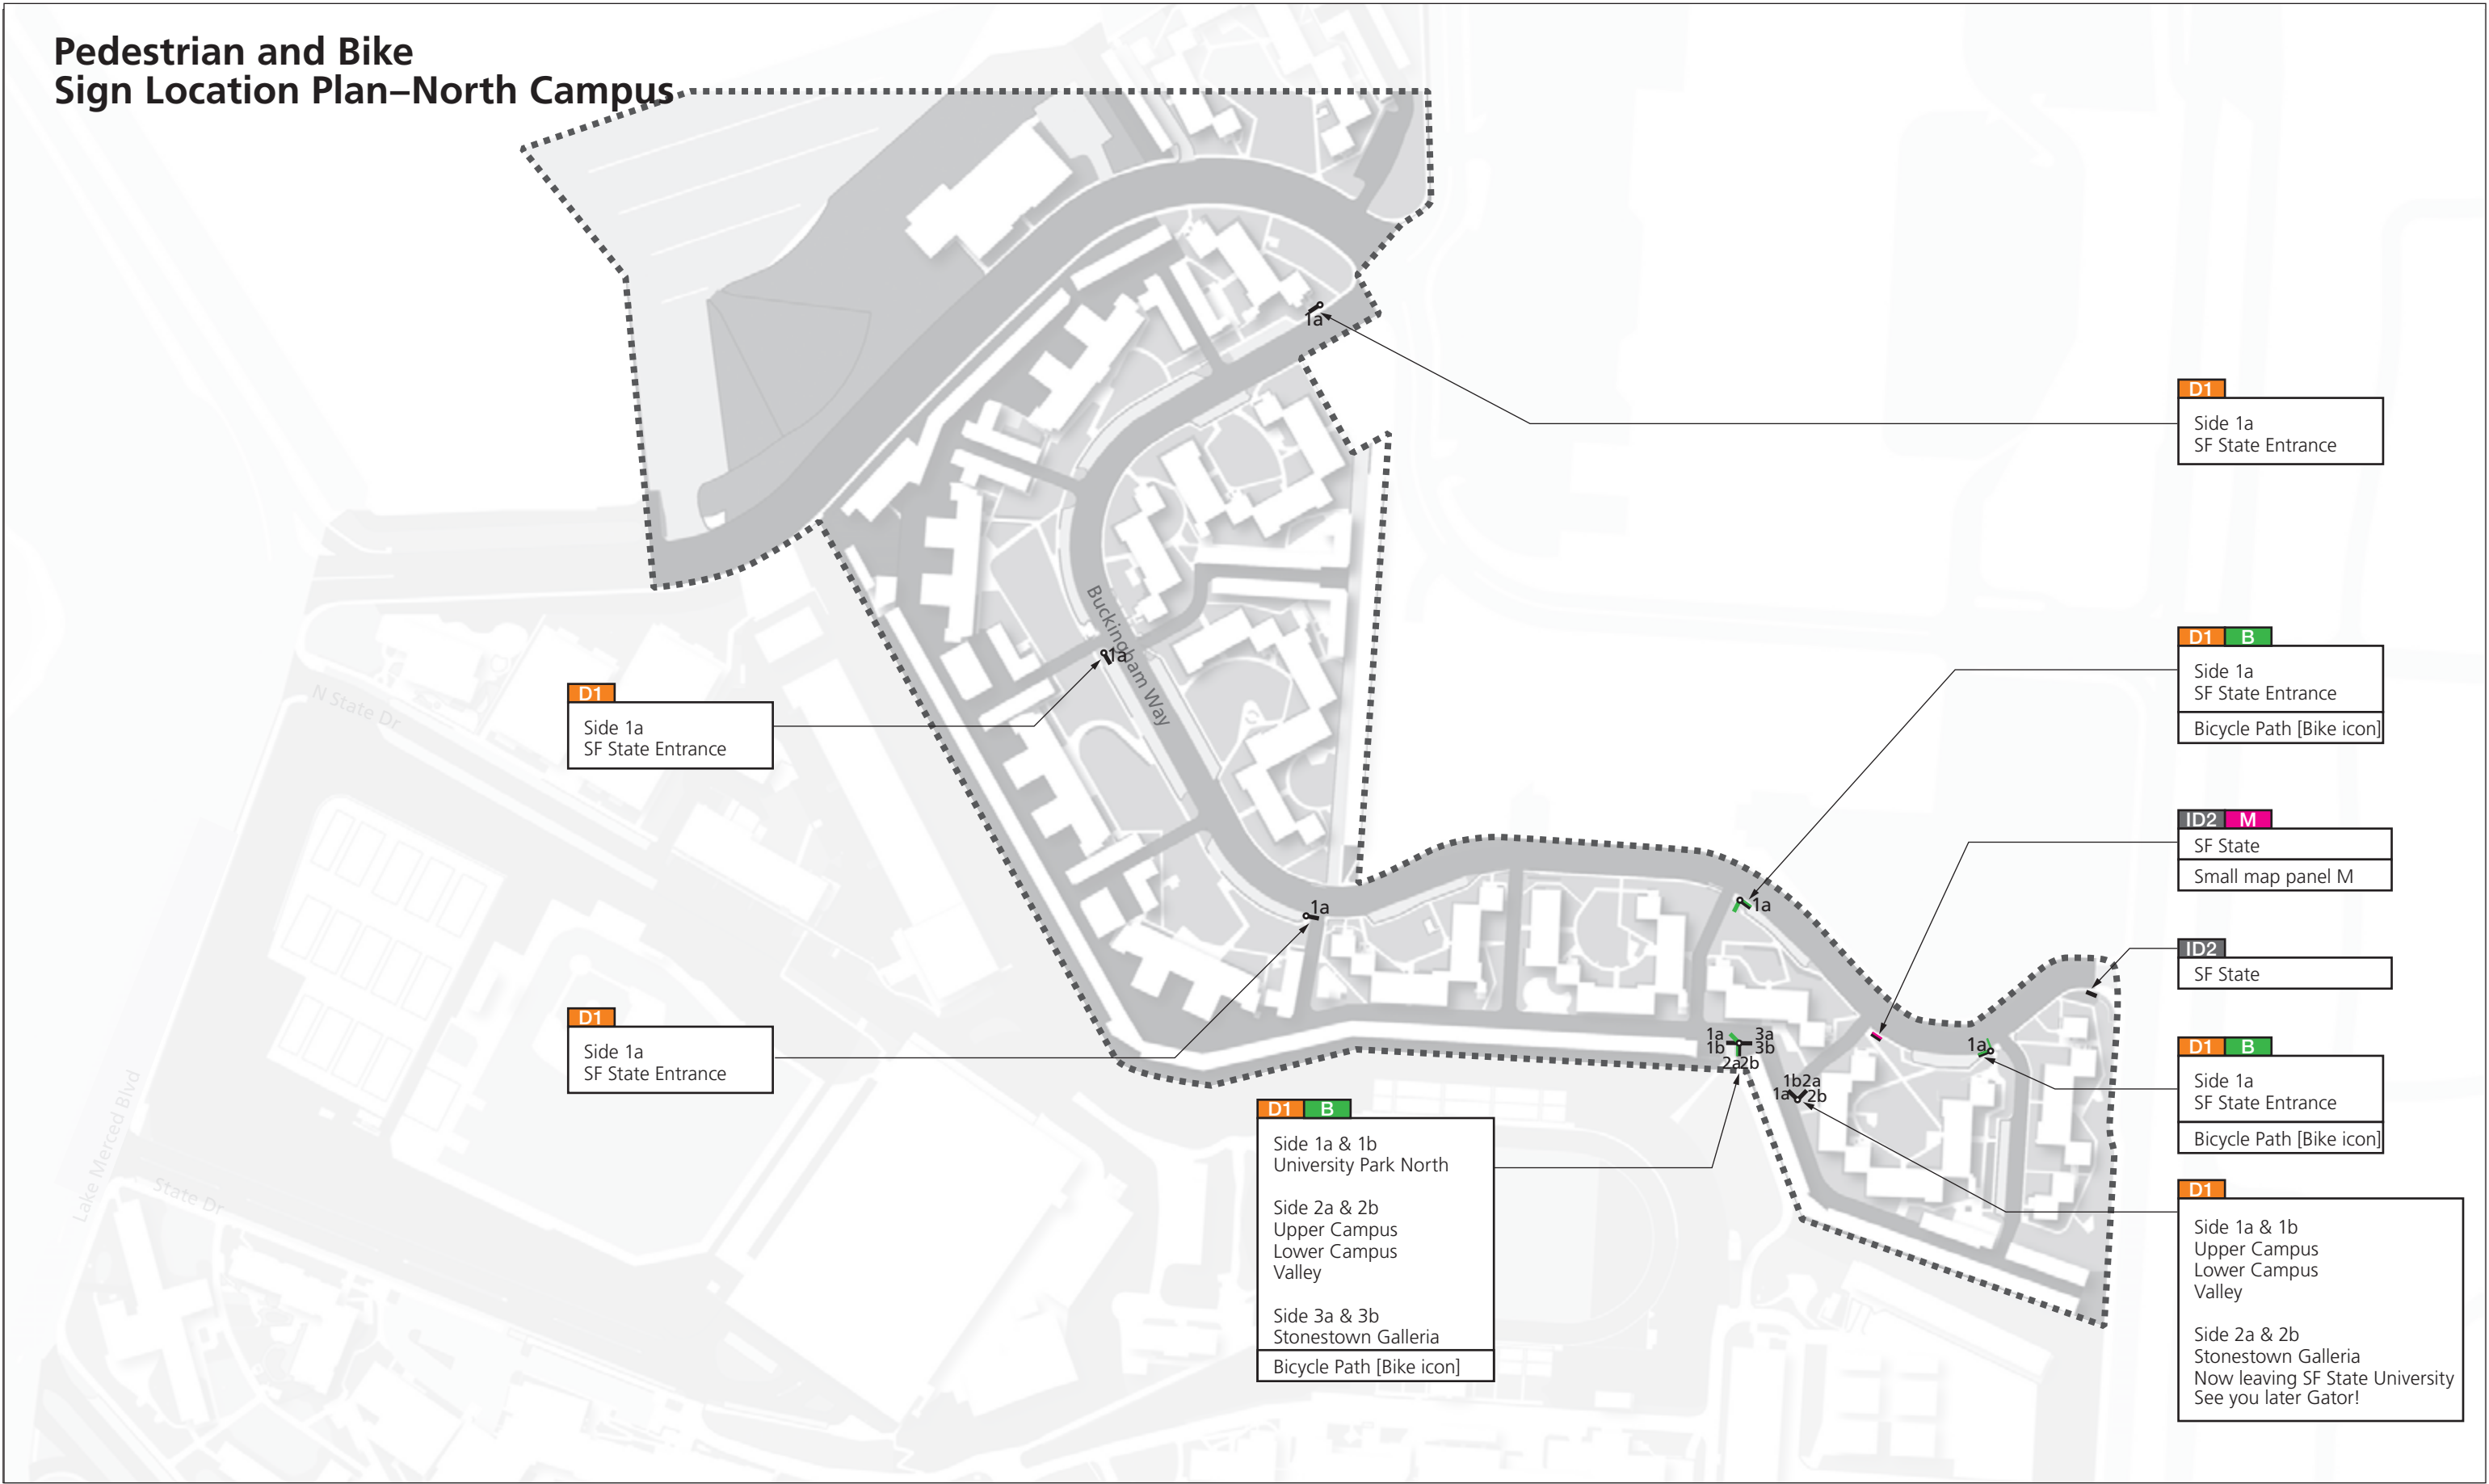

CLIENT	DESIGN TEAM	KEY PLAN	REVISION			APPROVED BY	DESIGNED BY	DRAWING TITLE	
San Francisco State University	ARUP 560 Mission Street Suite 700 San Francisco CA 94105		No.	Date	Description	SCALE	NOT AT SCALE	Pedestrian and Bike Sign Location Plan–North Campus	
								SHEET TITLE	
								LOCATION PLAN 1 OF 5	
						DATE	05.05.2020		

Pedestrian and Bike
Sign Location Plan–Valley

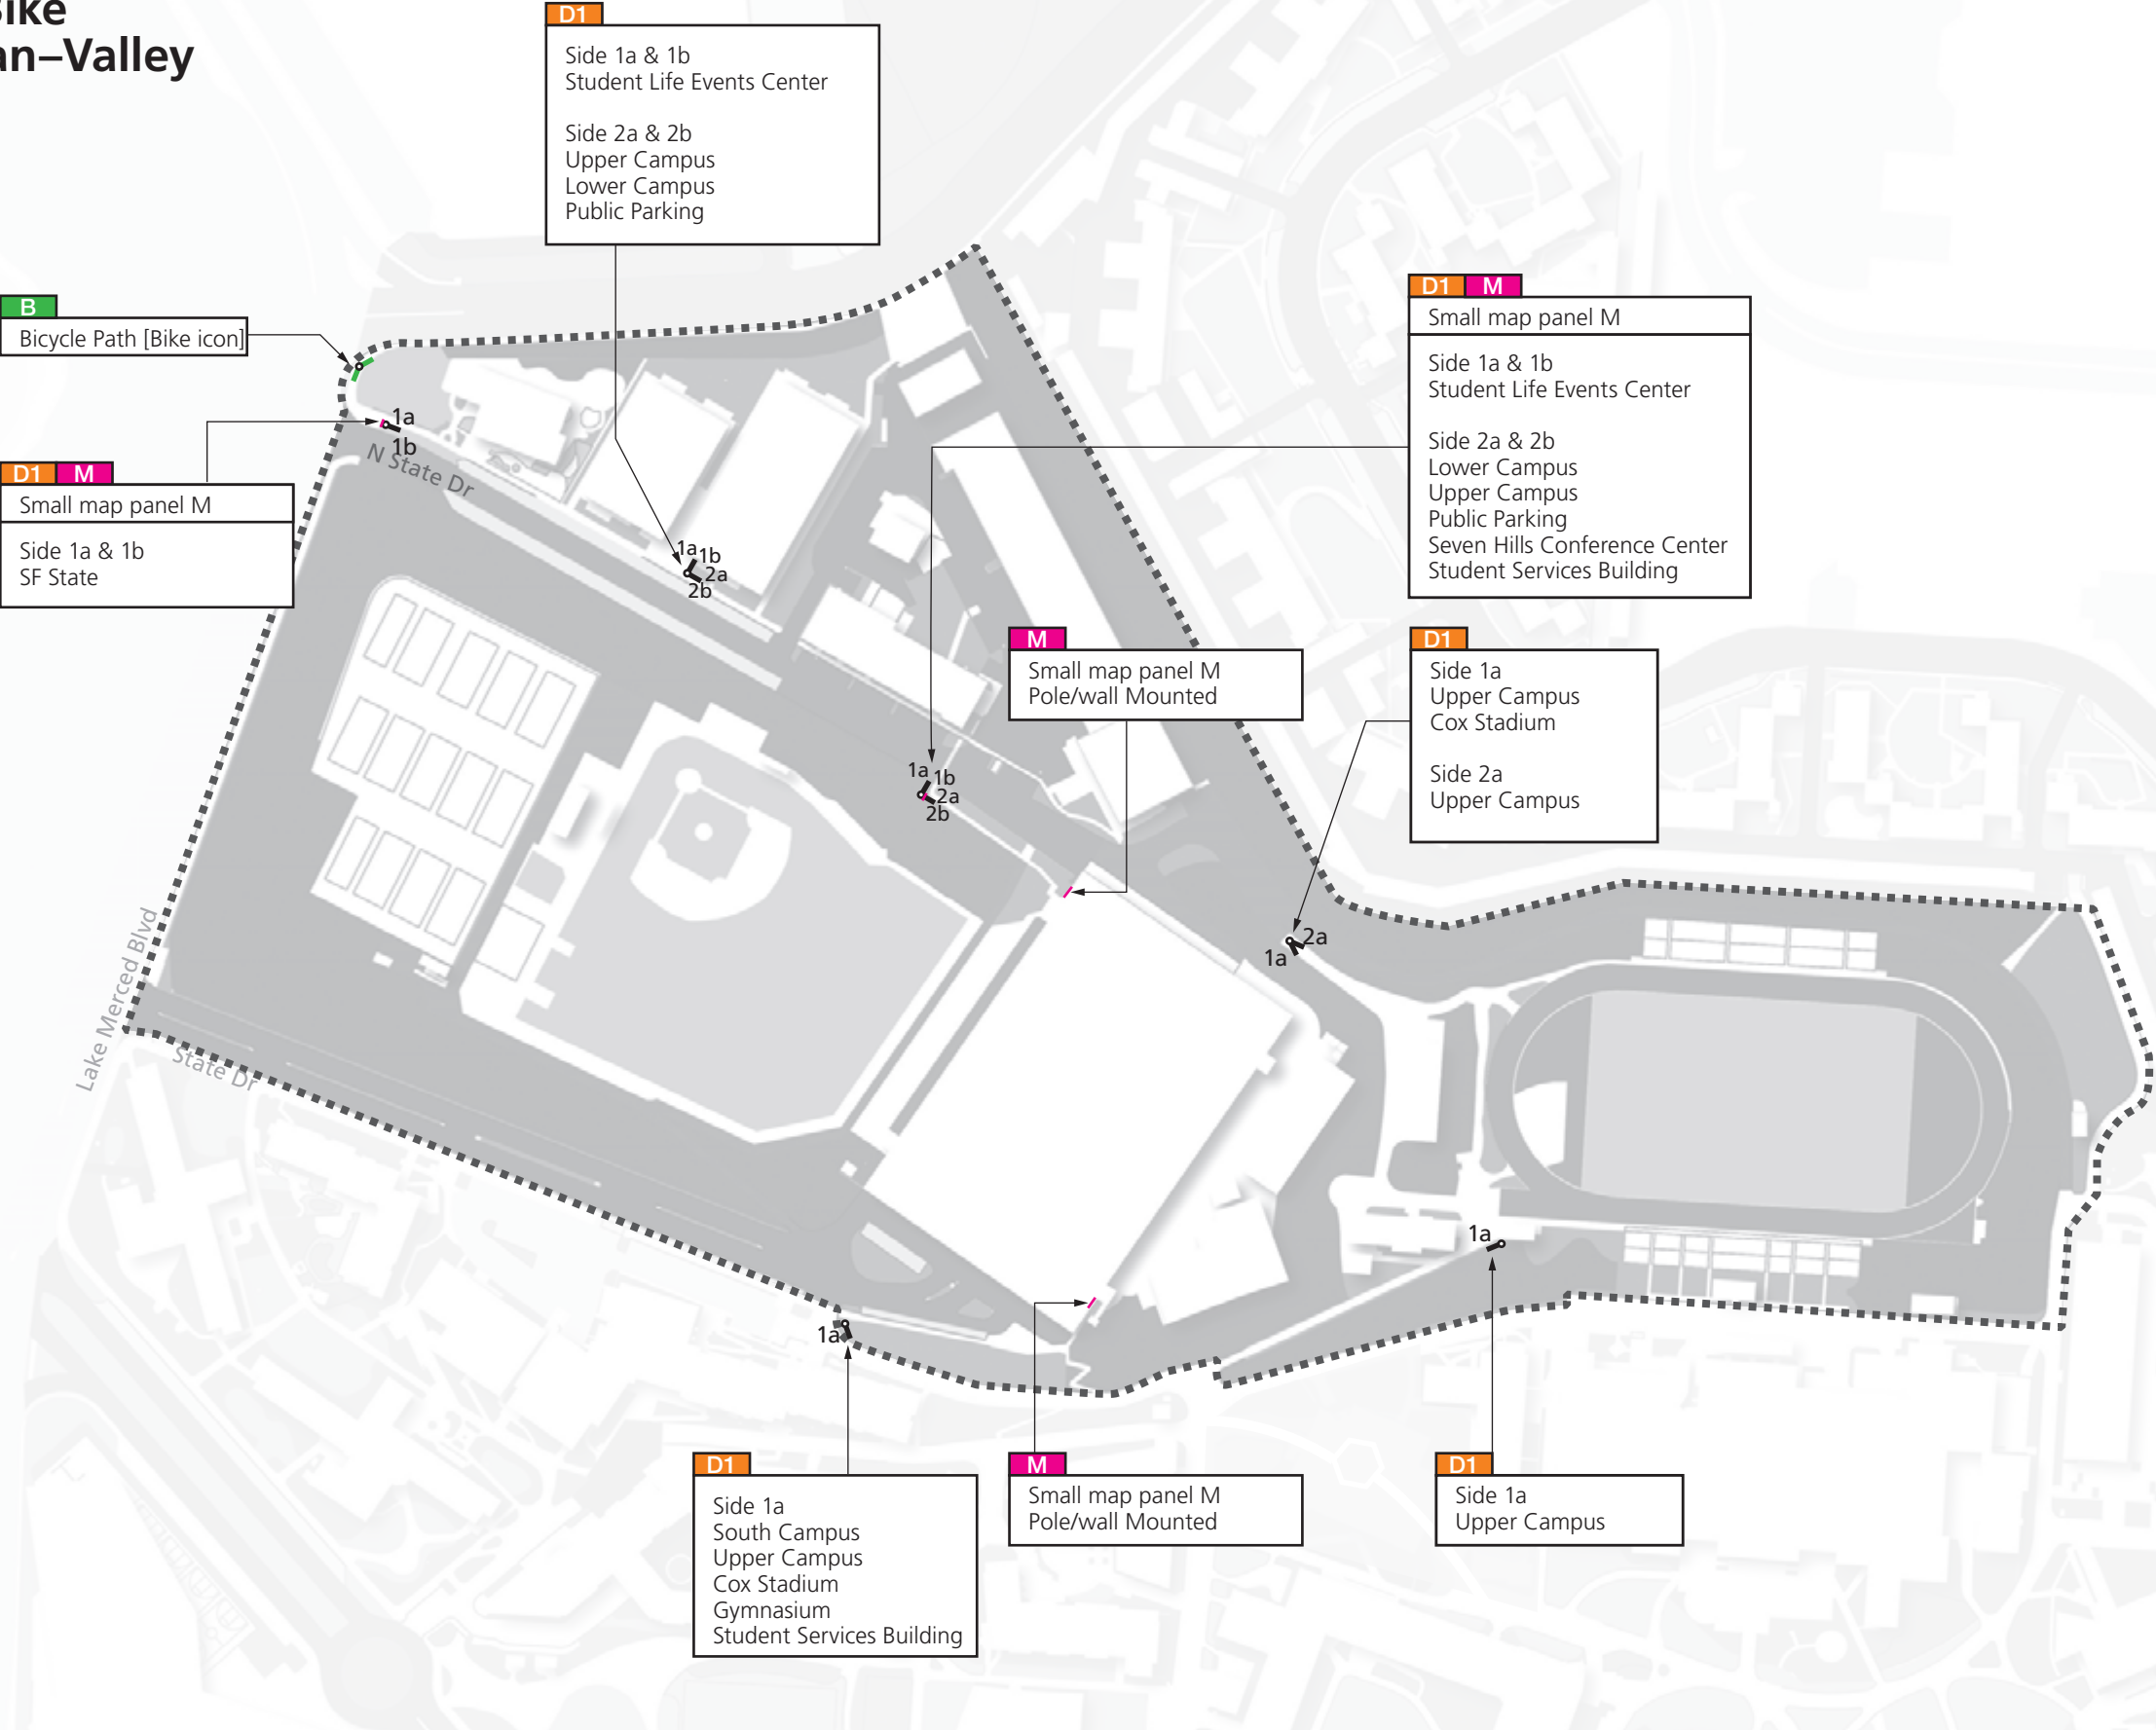

CLIENT	DESIGN TEAM	KEY PLAN	REVISION			APPROVED BY	DESIGNED BY	DRAWING TITLE
San Francisco State University	ARUP 560 Mission Street Suite 700 San Francisco CA 94105		No.	Date	Description		Nicole Yang	Pedestrian and Bike Sign Location Plan–Valley
						SCALE	NOT AT SCALE	
						DATE	05.05.2020	SHEET TITLE LOCATION PLAN 2 OF 5

Pedestrian and Bike
Sign Location Plan–Lower Campus

- D1
- Side 1a & 1b

North Campus

South Campus

Upper Campus

Public Parking
- Side 2a & 2b

Lower Campus

Mary Park Hall

Mary Ward Hall

Seven Hills Conference Center

- ID2 M
- SF State
- Small map panel M

- D1
- Side 1a
- Seven Hills Conference Center

- D1 M B
- Small map panel M
- Side 1a & 1b

Mashouf Wellness Center
- Side 2a & 2b

North Campus

Lower Campus

Valley

Seven Hills Conference Center
- Bicycle Path [Bike icon]

- D1 K
- Side 1a & 1b

Mashouf Wellness Center
- Side 2a & 2b

North Campus

Lower Campus

Valley
- Side 3a & 3b

South Campus

Upper Campus
- Freestanding Kiosk

- D1
- Side 1a & 1b

Mashouf Wellness Center
- Side 2a & 2b

South Campus
- Side 3a & 3b

North Campus

Upper Campus

Valley

- D1
- Side 1a & 1b

Seven Hills Conference Center

- D1
- Side 1a & 1b

Housing Office

Mashouf Wellness Center
- Side 2a & 2b

Mary Park Hall

Mary Ward Hall

Seven Hills Conference Center
- Side 3a & 3b

North Campus

Valley

Student Services Building

- D1
- Side 1a & 1b

Campus Exit
- Side 2a & 2b

Valley

Public Parking

Student Life Events Center
- Side 3a & 3b

North Campus

South Campus

Upper Campus

Cox Stadium

Student Services Building
- Side 4a & 4b

Lower Campus

City Eats Dining Center

Mashouf Wellness Center

Seven Hills Conference Center

- D1
- Side 1a

Valley

Public Parking

Student Life Events Center
- Side 2a

Cox Stadium

- D1 B
- Side 1a & 1b

Lower Campus

City Eats Dining Center

Mashouf Wellness Center

Seven Hills Conference Center
- Side 2a & 2b

South Campus

Upper Campus

Garden of Remembrance

Student Services Building

University Theaters
- Side 3a & 3b

North Campus
- Bicycle Path [Bike icon]

- D1 M
- Small map panel M
- Side 1a & 1b

Upper Campus

Cesar Chavez Student Center

J. Paul Leonard Library

University Theaters
- Side 2a & 2b

North Campus

Valley

Garden of Remembrance

Public Parking

Student Services Building
- Side 3a & 3b

South Campus

- D1
- Side 1a & 1b

Lower Campus

Mashouf Wellness Center

The Village at Centennial Square
- Side 2a & 2b

North Campus

Valley

Cox Stadium

Public Parking

Student Services Building
- Side 3a & 3b

South Campus

Humanities

University Theaters

- D1 B
- Side 1a & 1b

Mashouf Wellness Center
- Side 2a & 2b

Public Parking


Seven Hills Conference Center

Student Services Building
- Side 3a & 3b

Humanities
- Bicycle Path [Bike icon]


CLIENT	DESIGN TEAM	KEY PLAN	REVISION			APPROVED BY	DESIGNED BY	DRAWING TITLE
San Francisco State University	ARUP560 Mission Street Suite 700 San Francisco CA 94105		No.	Date	Description		Nicole Yang	Pedestrian and Bike Sign Location Plan–Lower Campus
						SCALE	NOT AT SCALE	
						DATE	05.05.2020	SHEET TITLELOCATION PLAN 3 OF 5

Pedestrian and Bike
Sign Location Plan–Upper Campus

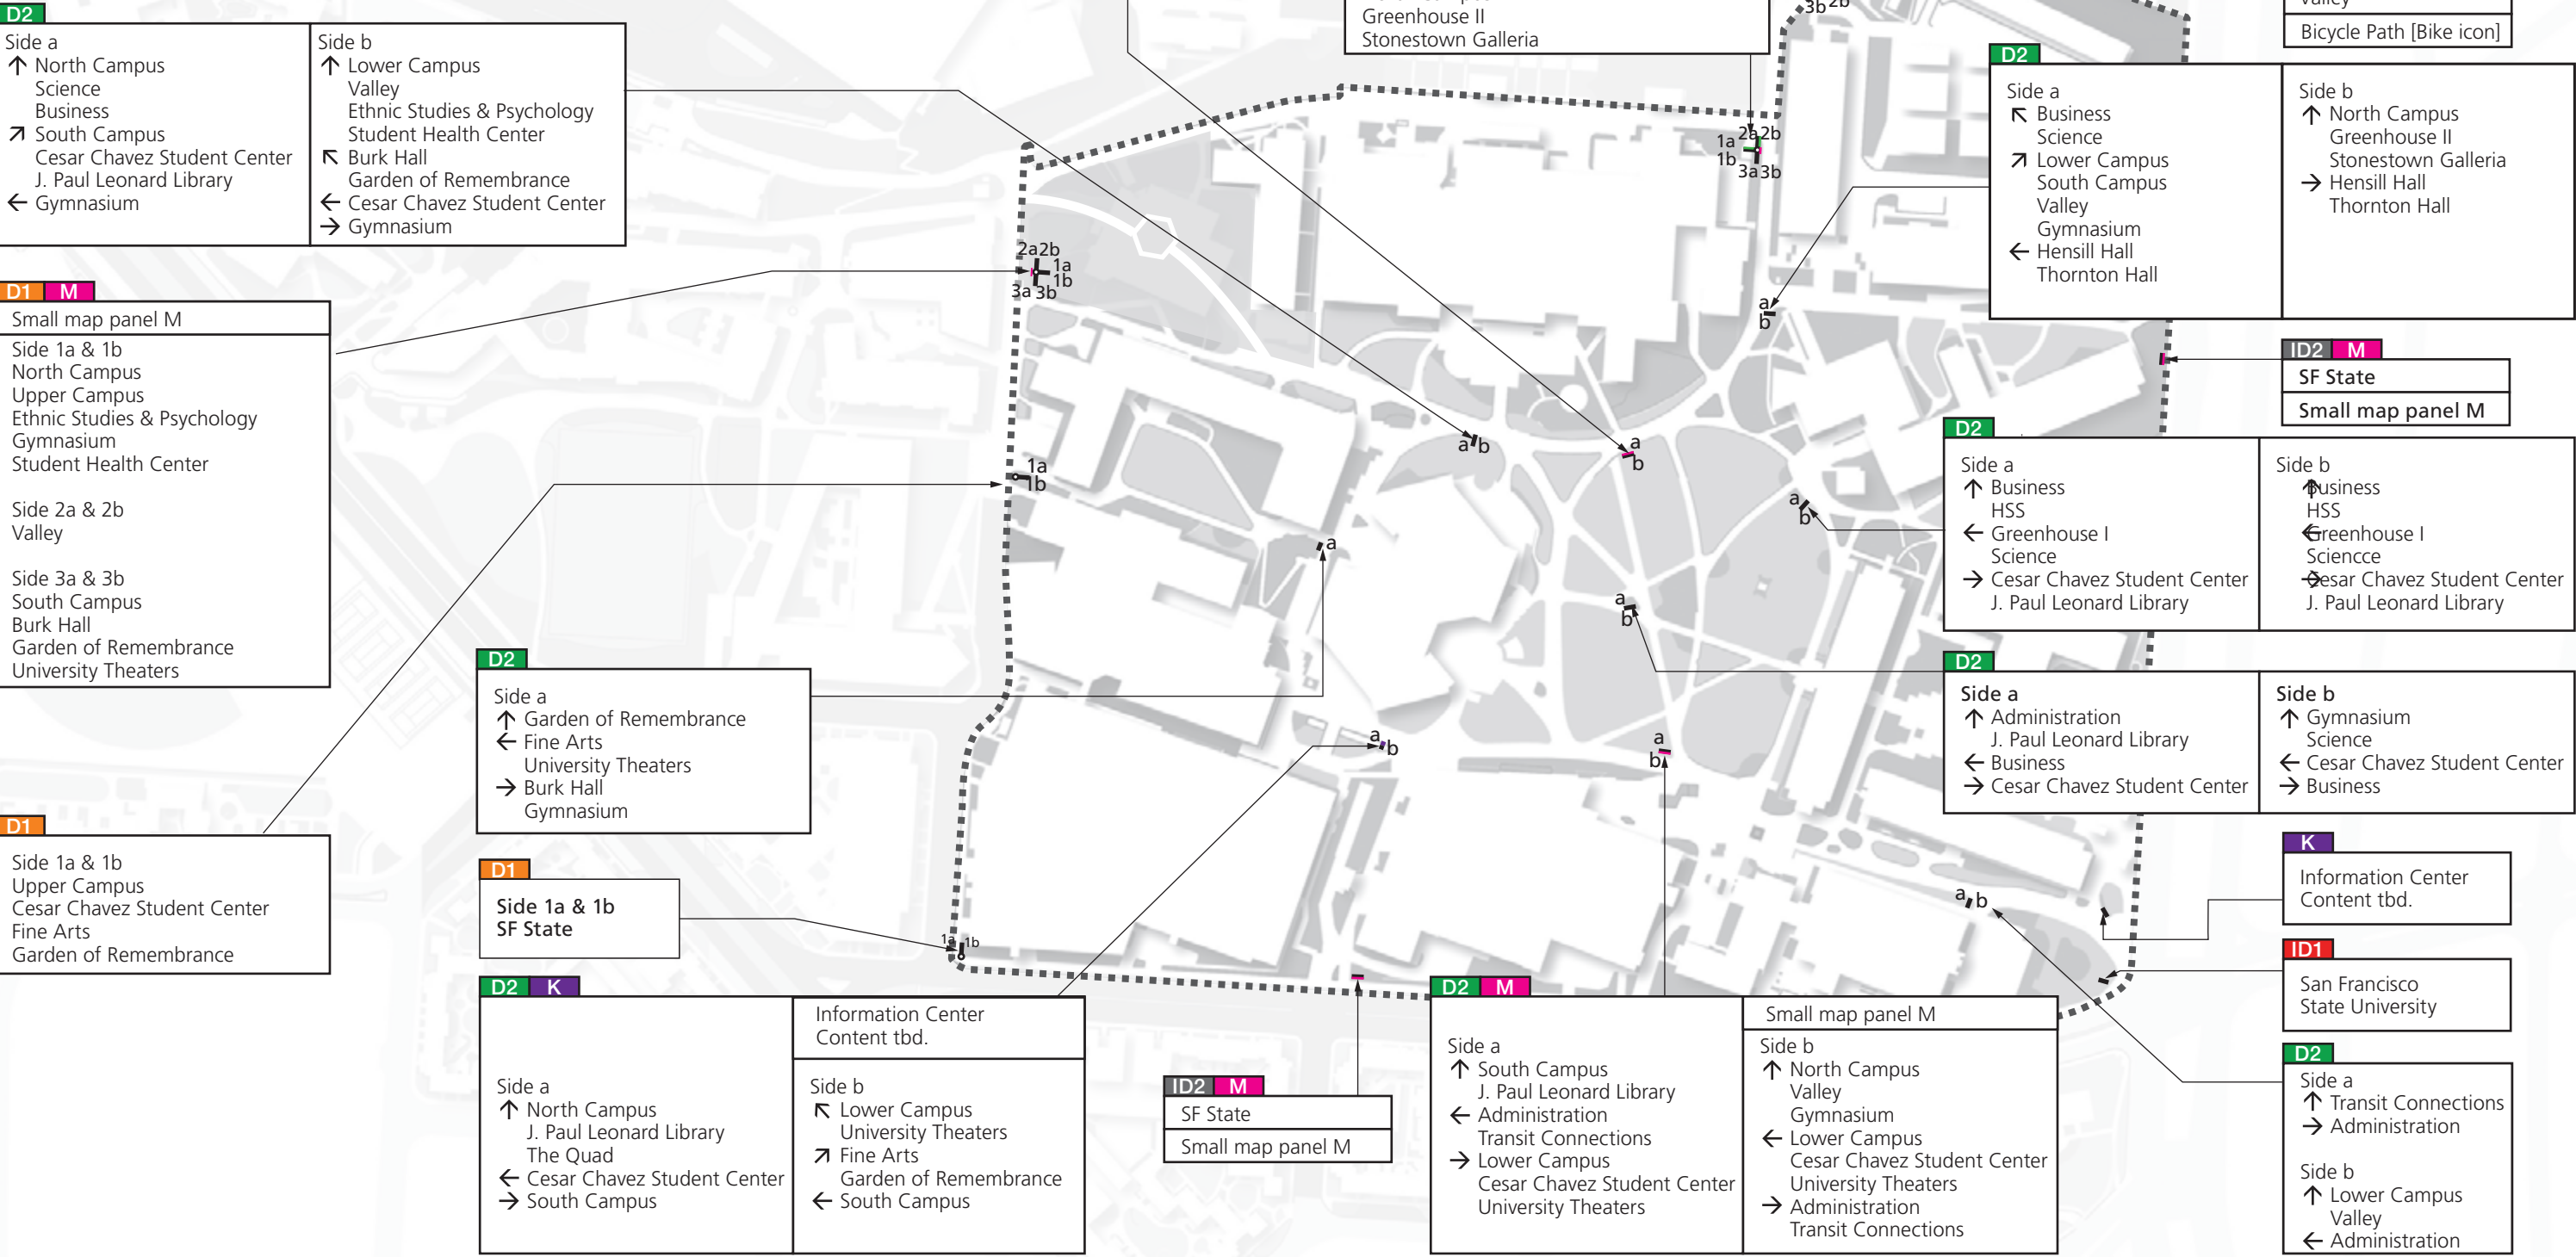


CLIENT	DESIGN TEAM	KEY PLAN	REVISION			APPROVED BY	DESIGNED BY	DRAWING TITLE	
San Francisco State University	ARUP 560 Mission Street Suite 700 San Francisco CA 94105		No.	Date	Description	SCALE	NOT AT SCALE	Pedestrian and Bike Sign Location Plan–Upper Campus	
								SHEET TITLE	
								LOCATION PLAN 4 OF 5	

Pedestrian and Bike
Sign Location Plan–South Campus

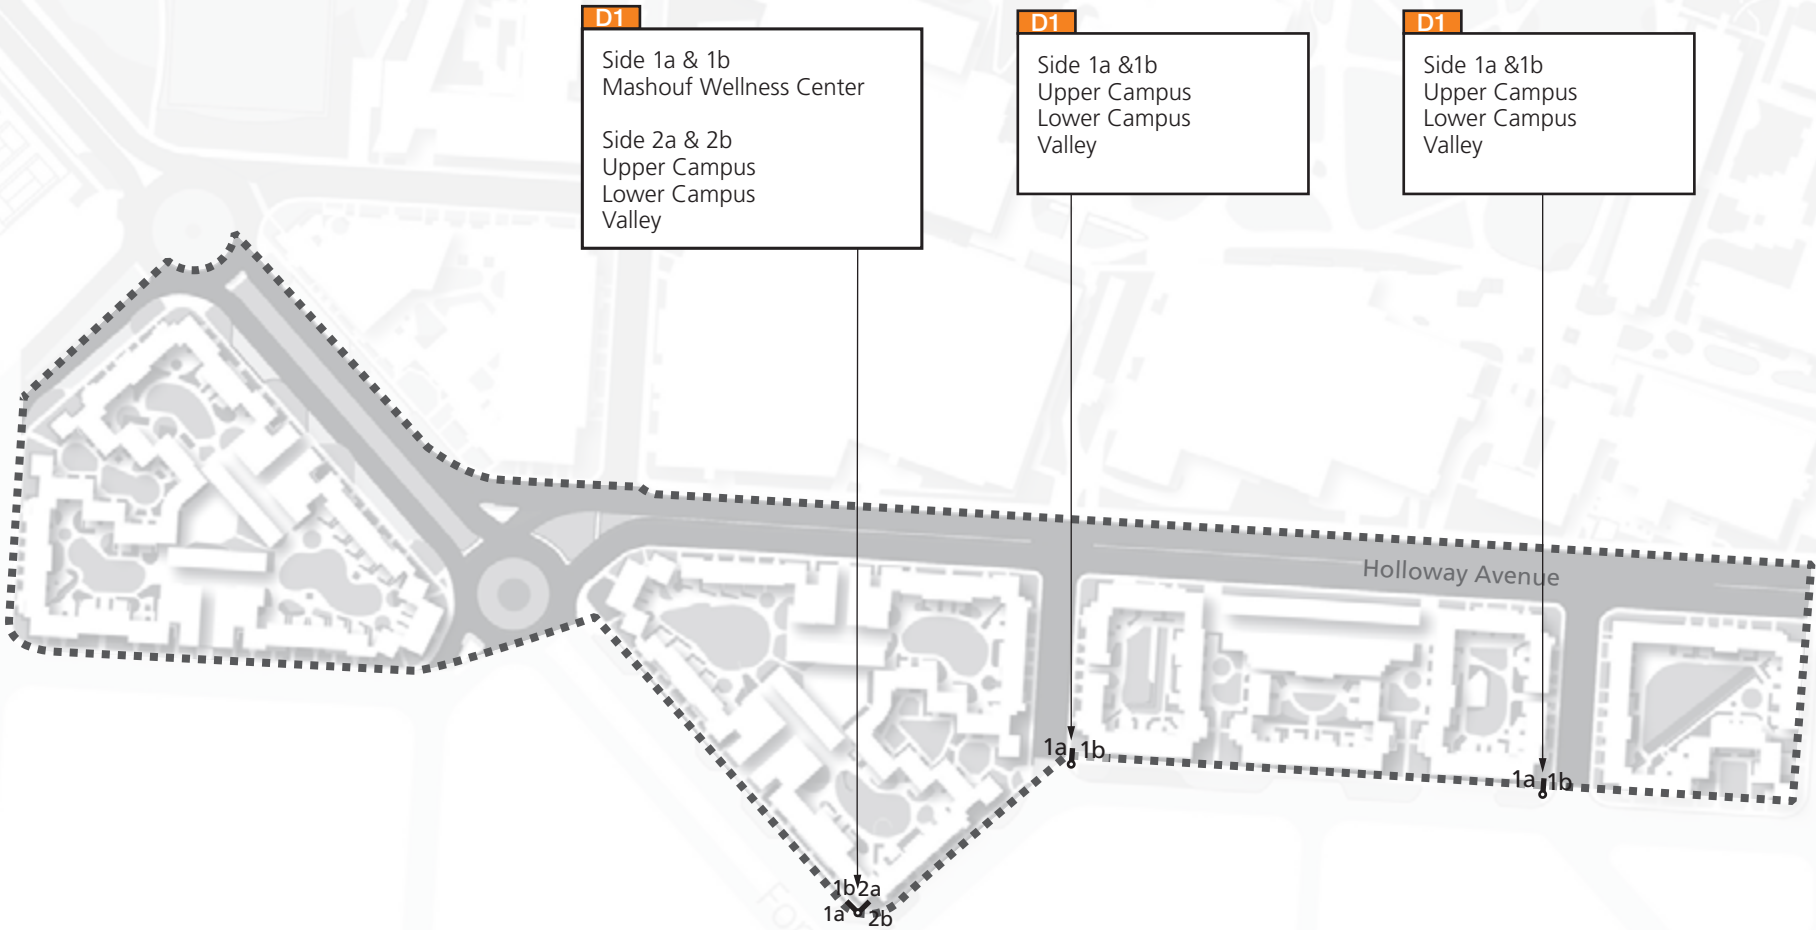


CLIENT	DESIGN TEAM	KEY PLAN	REVISION	APPROVED BY	DESIGNED BY	DRAWING TITLE
San Francisco State University	ARUP 560 Mission Street Suite 700 San Francisco CA 94105		No. Date Description		Nicole Yang	Pedestrian and Bike Sign Location Plan–South Campus
				SCALE	NOT AT SCALE	
				DATE	05.05.2020	SHEET TITLE LOCATION PLAN 5 OF 5

Vehicular Sign Location Plan

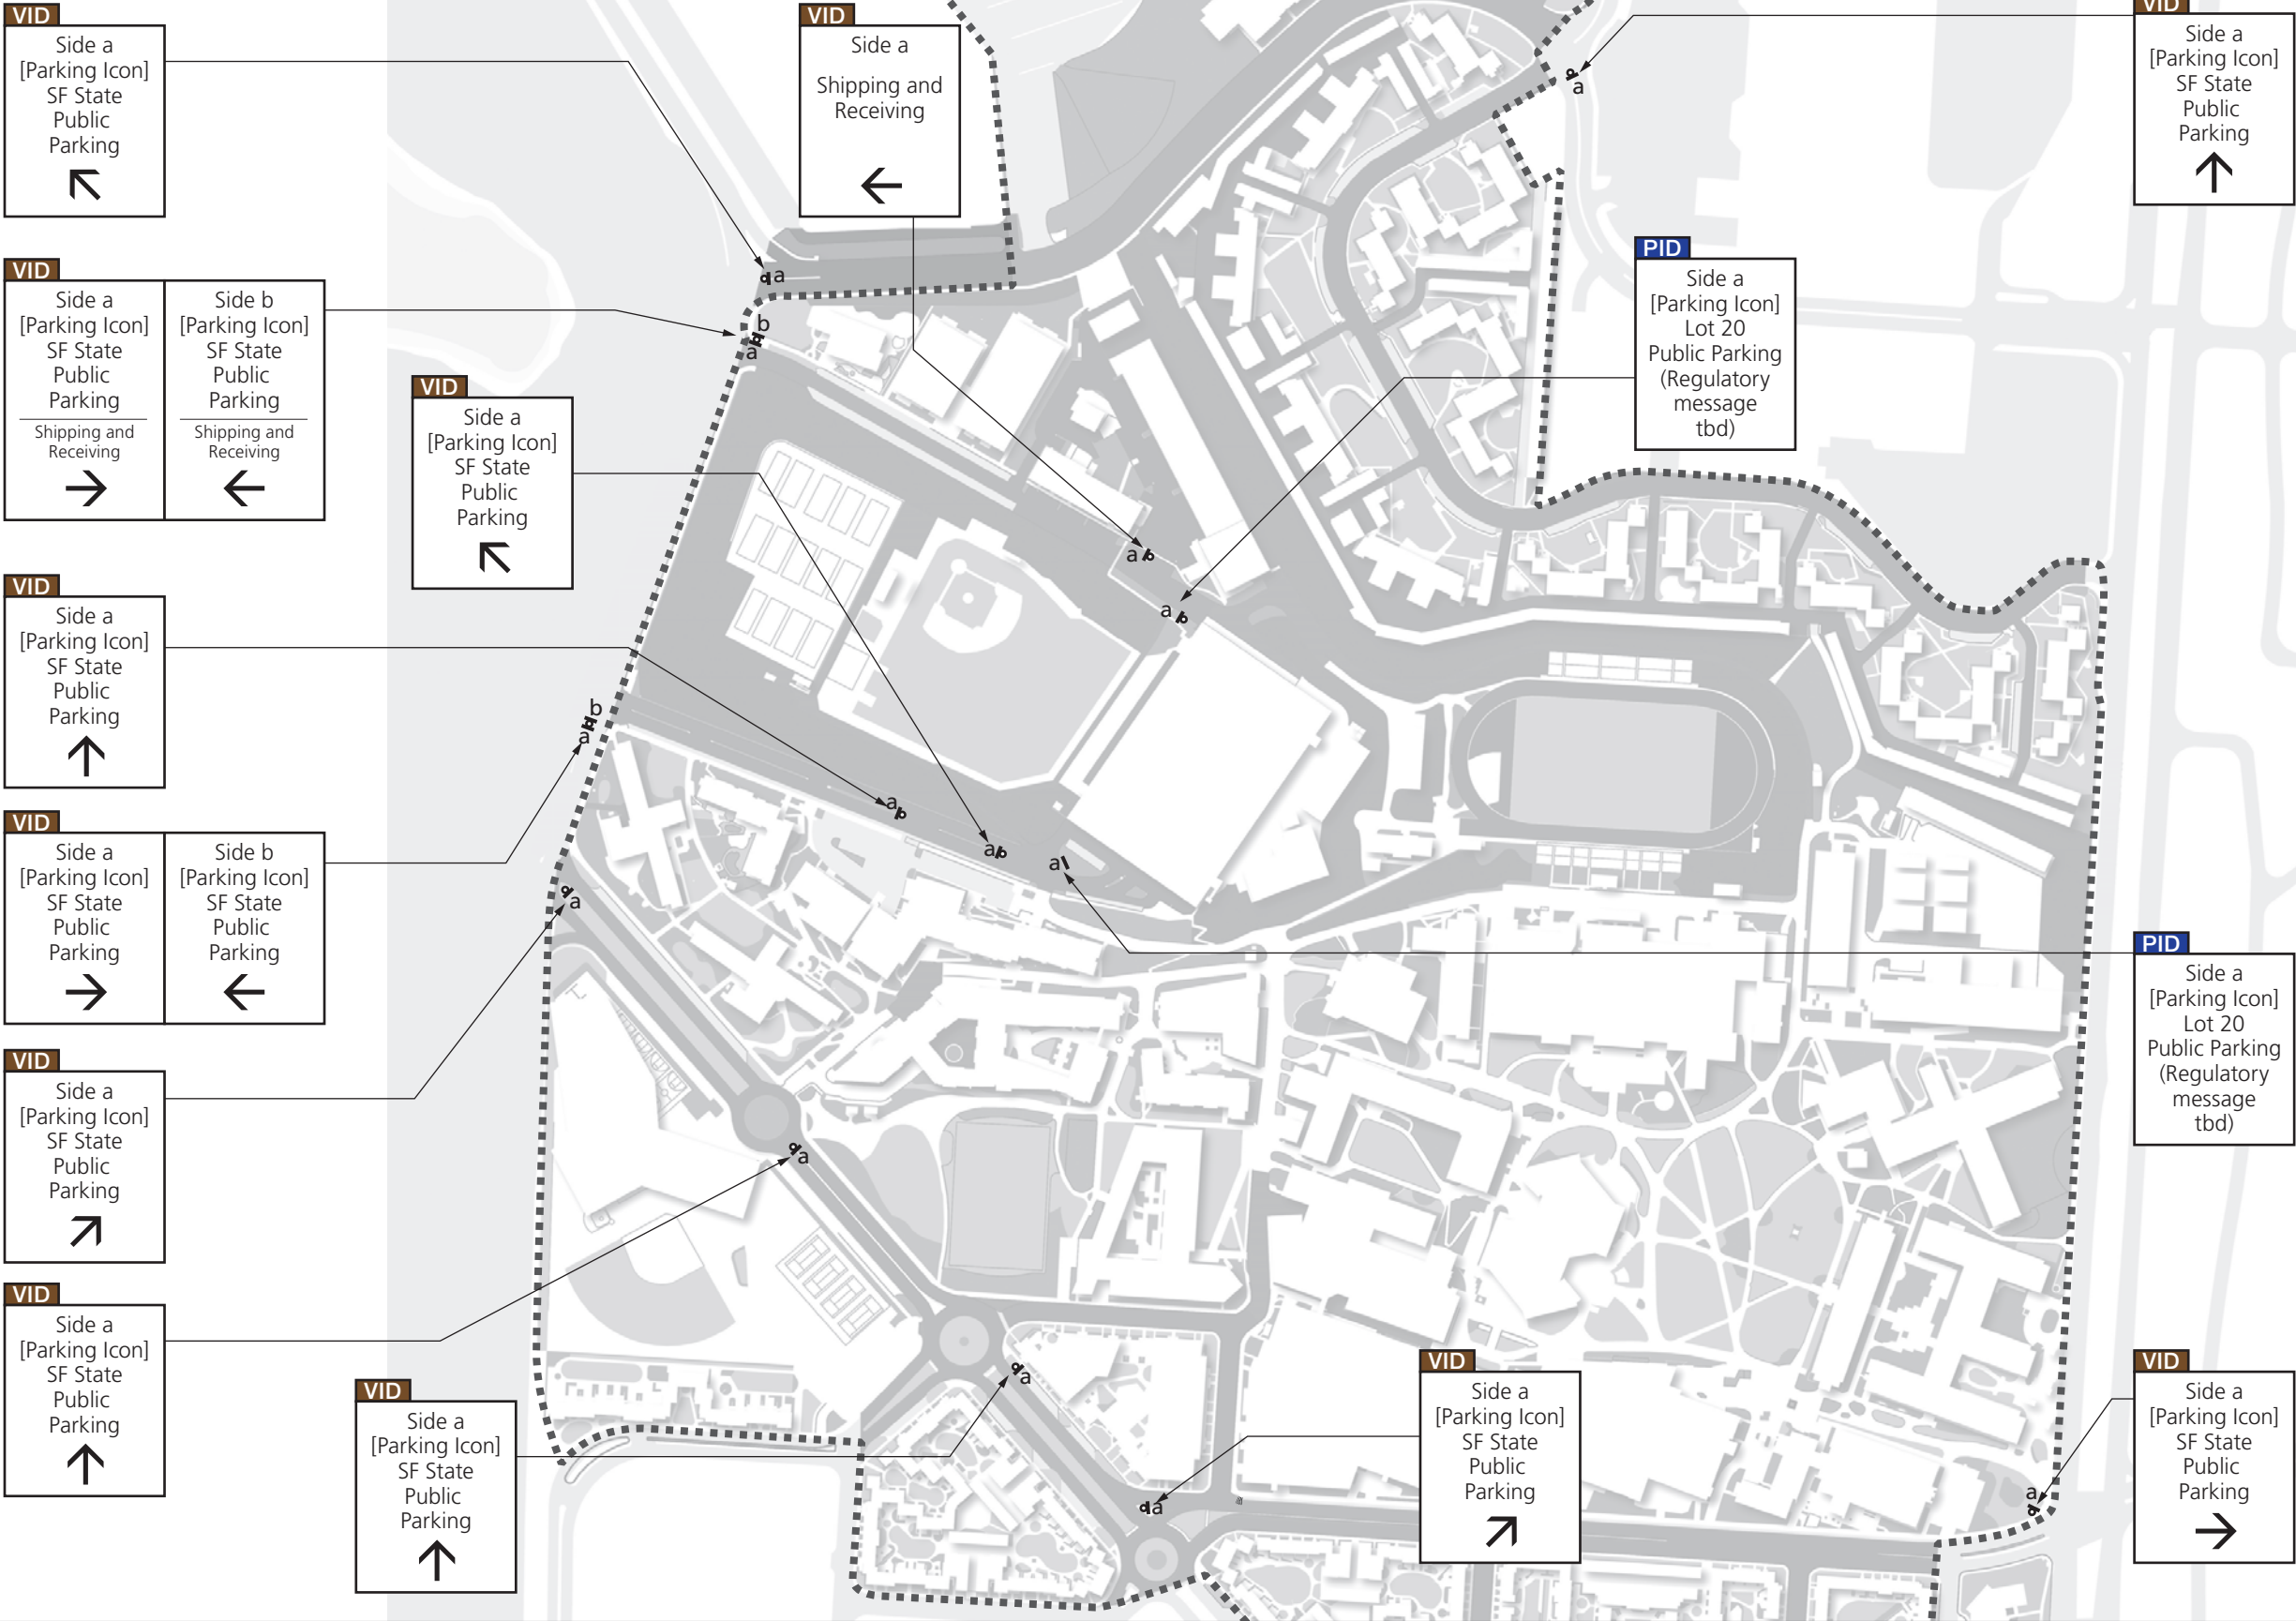

CLIENT	DESIGN TEAM	KEY PLAN	REVISION			APPROVED BY	DESIGNED BY	DRAWING TITLE
San Francisco State University	ARUP 560 Mission Street Suite 700 San Francisco CA 94105		No.	Date	Description	Nicole Yang		Vehicular Sign Location Plan
						SCALE	NOT AT SCALE	
						DATE	05.05.2020	SHEET TITLE LOCATION PLAN 1 OF 1

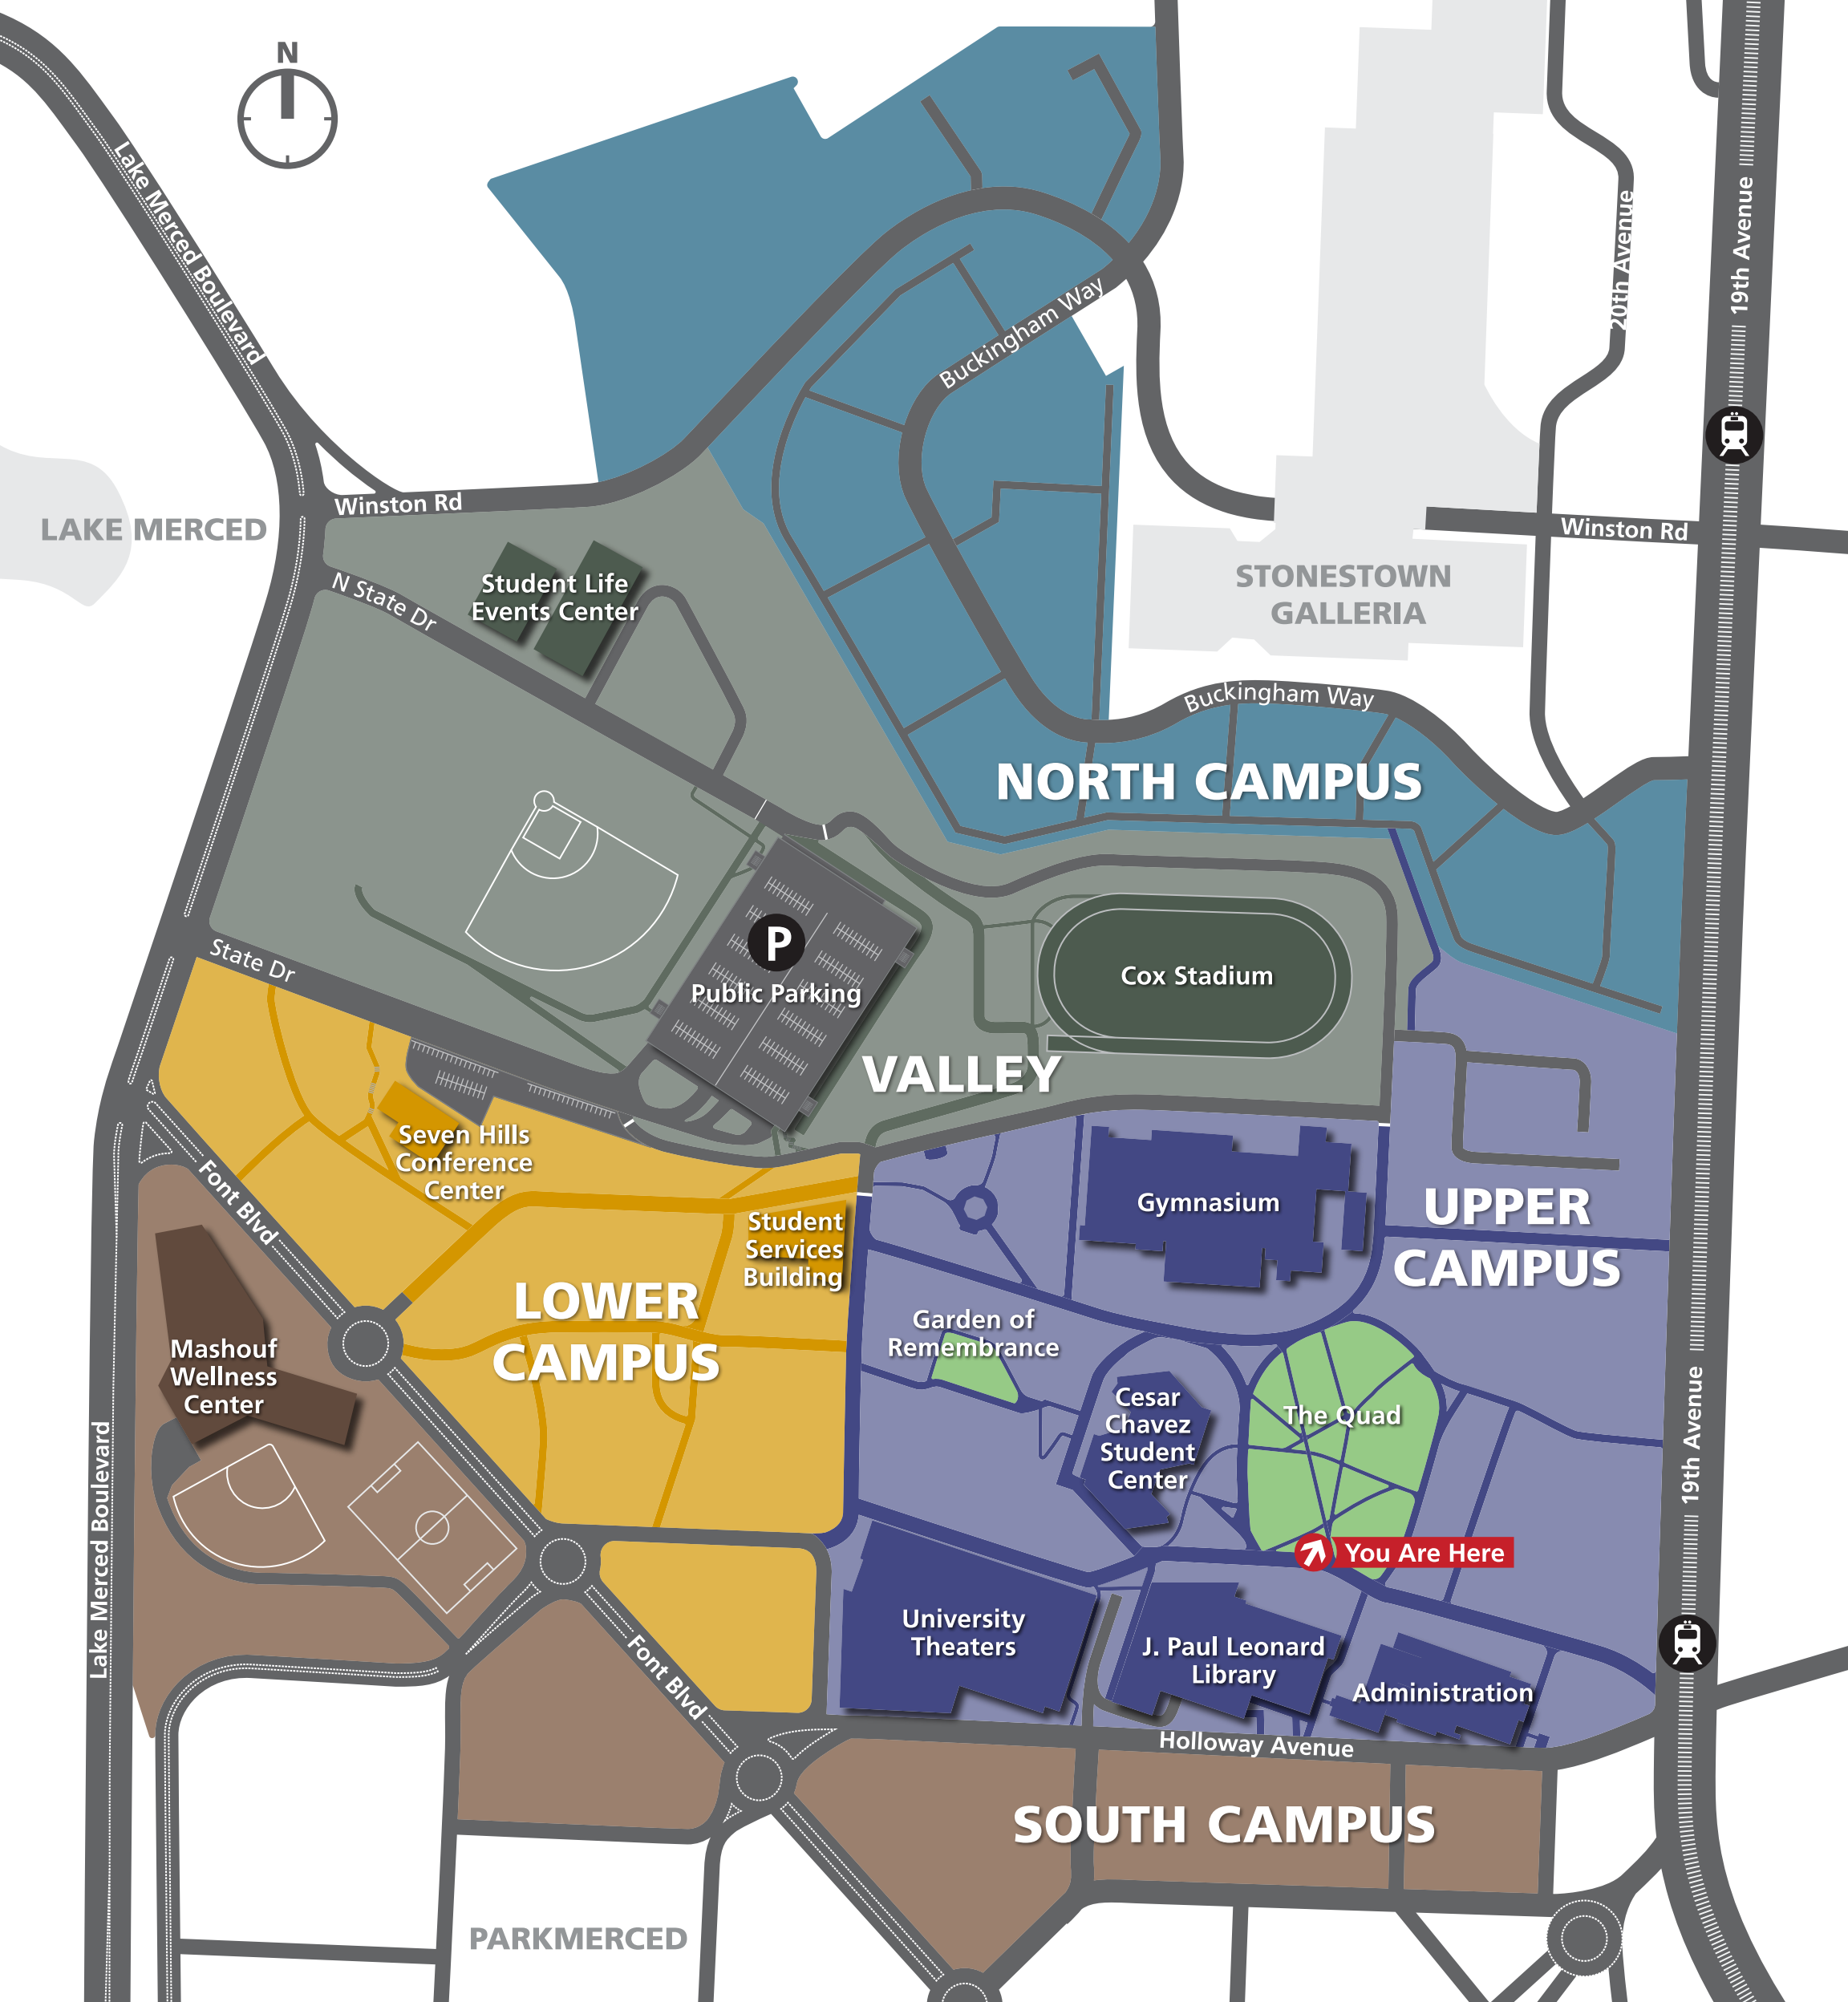

LAKE MERCED

Lake Merced Boulevard

Winston Rd

N State Dr

Student Life Events Center

Buckingham Way

STONESTOWN GALLERIA

Winston Rd

20th Avenue

19th Avenue

NORTH CAMPUS

State Dr

P

Public Parking

Cox Stadium

VALLEY

Seven Hills Conference Center

Student Services Building

Gymnasium

UPPER CAMPUS

LOWER CAMPUS

Mashouf Wellness Center

Garden of Remembrance

Cesar Chavez Student Center

The Quad

You Are Here

University Theaters

J. Paul Leonard Library

Administration

Holloway Avenue

SOUTH CAMPUS

PARKMERCED

Lake Merced Boulevard

Font Blvd

Font Blvd